



ΑΡΓΟΚΤΗΜΑ "ΠΕΡΝΗ"

ΑΝΑΔΑΣΜΟΣ 1993
ΚΛΙΜΑΚΑ 1: 5000

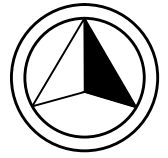

ΕΓΣΑ 87

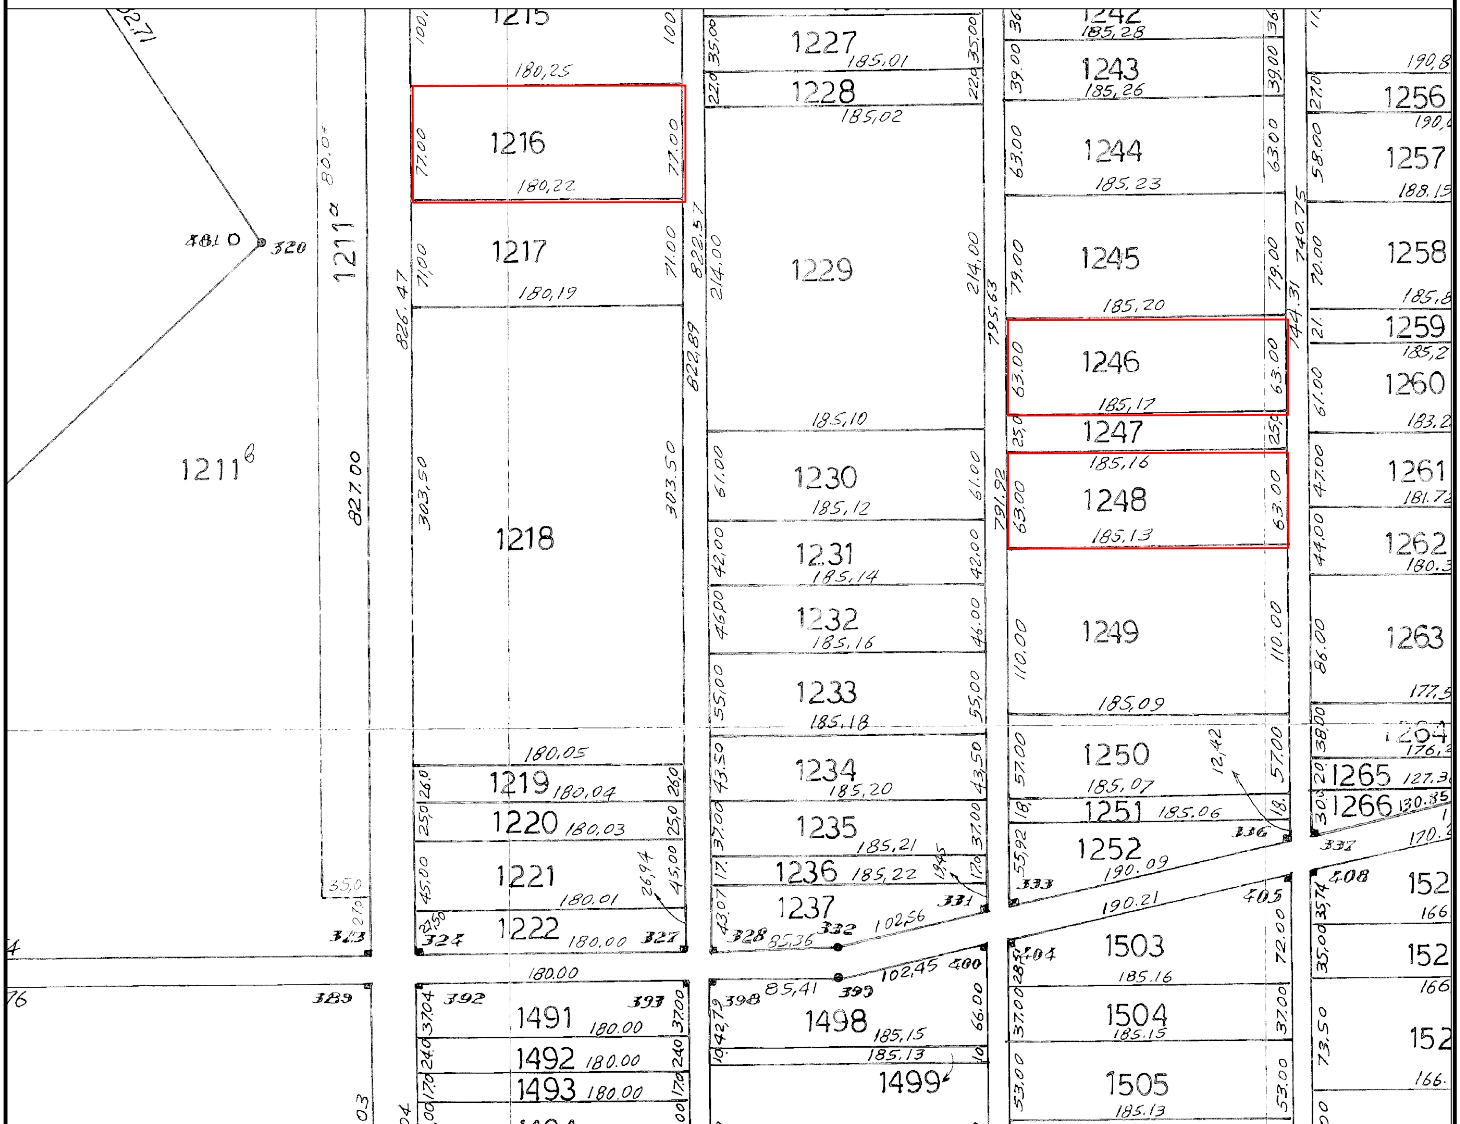

1216 τεμάχιο έκτασης **13.878** τμ :

X= 548190,85 Y=4532362,67	X= 548371,04 Y=4532363,96	X= 548371,59 Y=4532286,96
X= 548191,43 Y=4532285,67		

1246 τεμάχιο έκτασης **11.667** τ.μ.

X=548587,56 Y=4532207,90	X=548772,77 Y=4532208,24	X=548772,88 Y=4532145,24
X=548587,70 Y=4532144,90		

1248 τεμάχιο έκτασης **11.665** τ.μ.

X= 548587,75 Y=4532119,90	X= 548772,93 Y=4532120,24	X= 548773,04 Y=4532057,24
X=548587,89 Y=4532056,90		