


ΑΠΟΣΠΑΣΜΑ
ΑΡΓΟΚΤΗΜΑΤΟΣ
"ΠΑΡΑΔΕΙΣΟΣ"
 ΑΝΑΔΑΣΜΟΣ 1989
 ΚΛΙΜΑΚΑ 1:2000

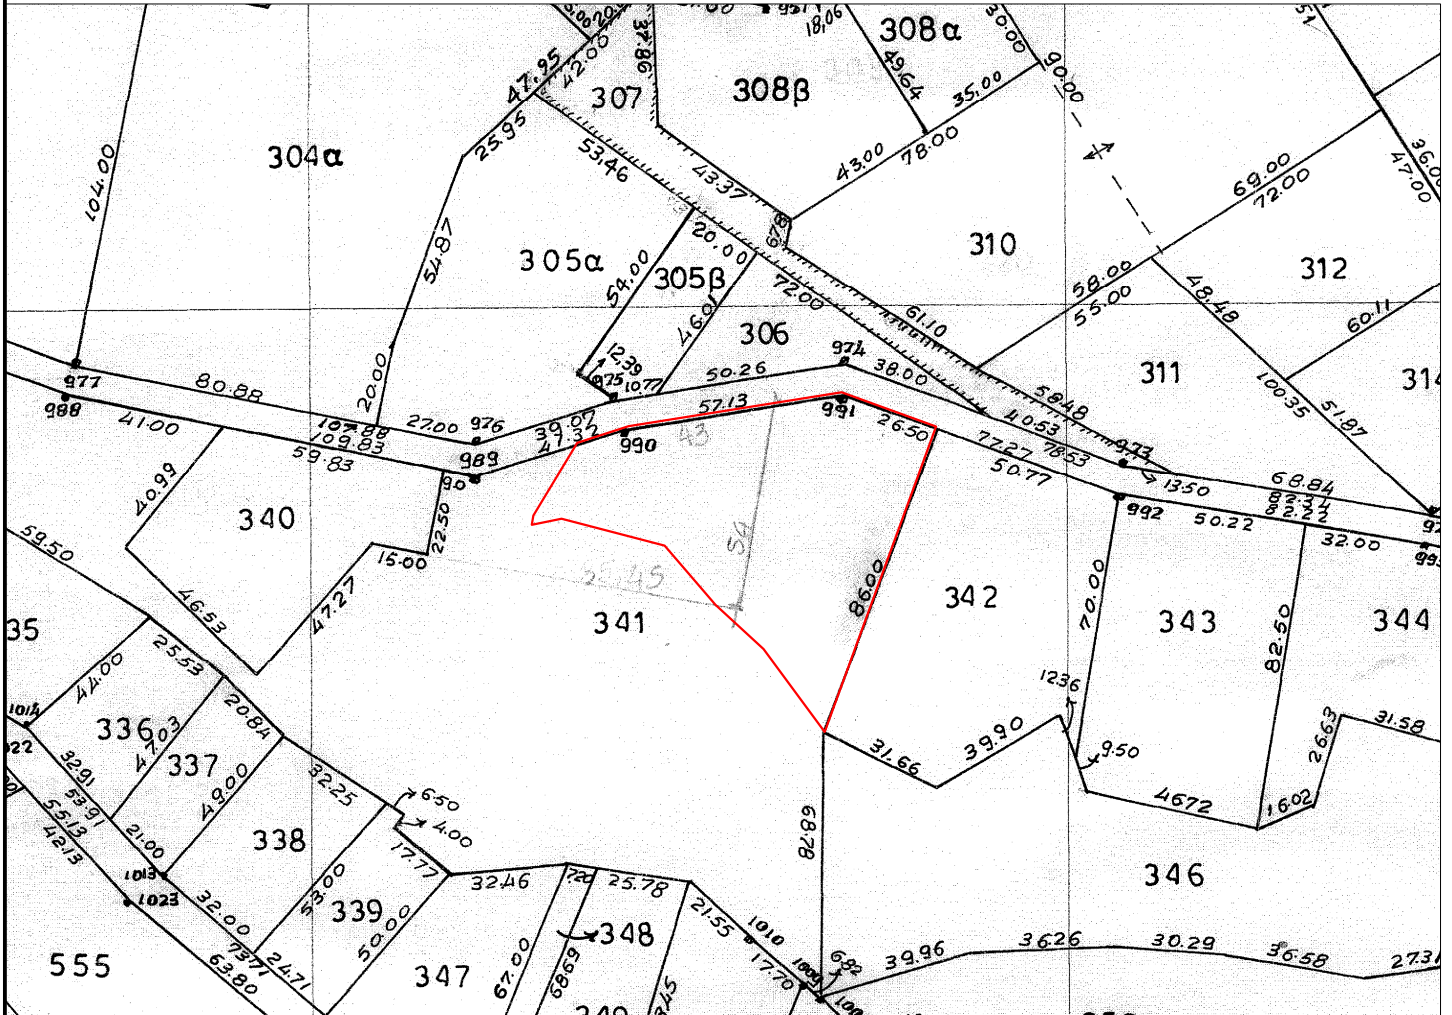

ΕΓΣΑ 87



Τμήμα 341^α του τεμαχίου 341 εμβαδού 4.649 τ.μ.:

α/α	X	Y
A	562843,82	4546895,08
B	562857,41	4546899,48
Γ	562913,80	4546908,52
Δ	562938,71	4546899,45
E	562909,28	4546818,64
Z	562893,14	4546840,62
H	562880,43	4546852,28
Θ	562866,91	4546867,92
I	562839,65	4546875,03
K	562831,85	4546873,45
Λ	562832,27	4546875,89

