



0002818323


ΑΠΟΣΠΑΣΜΑ

ΑΡΓΟΚΤΗΜΑΤΟΣ


"Ν. ΞΕΡΙΑ"

ΑΝΑΔΑΣΜΟΣ 2004

ΚΛΙΜΑΚΑ 1:2000

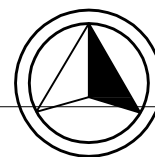

ΕΓΣΑ 87

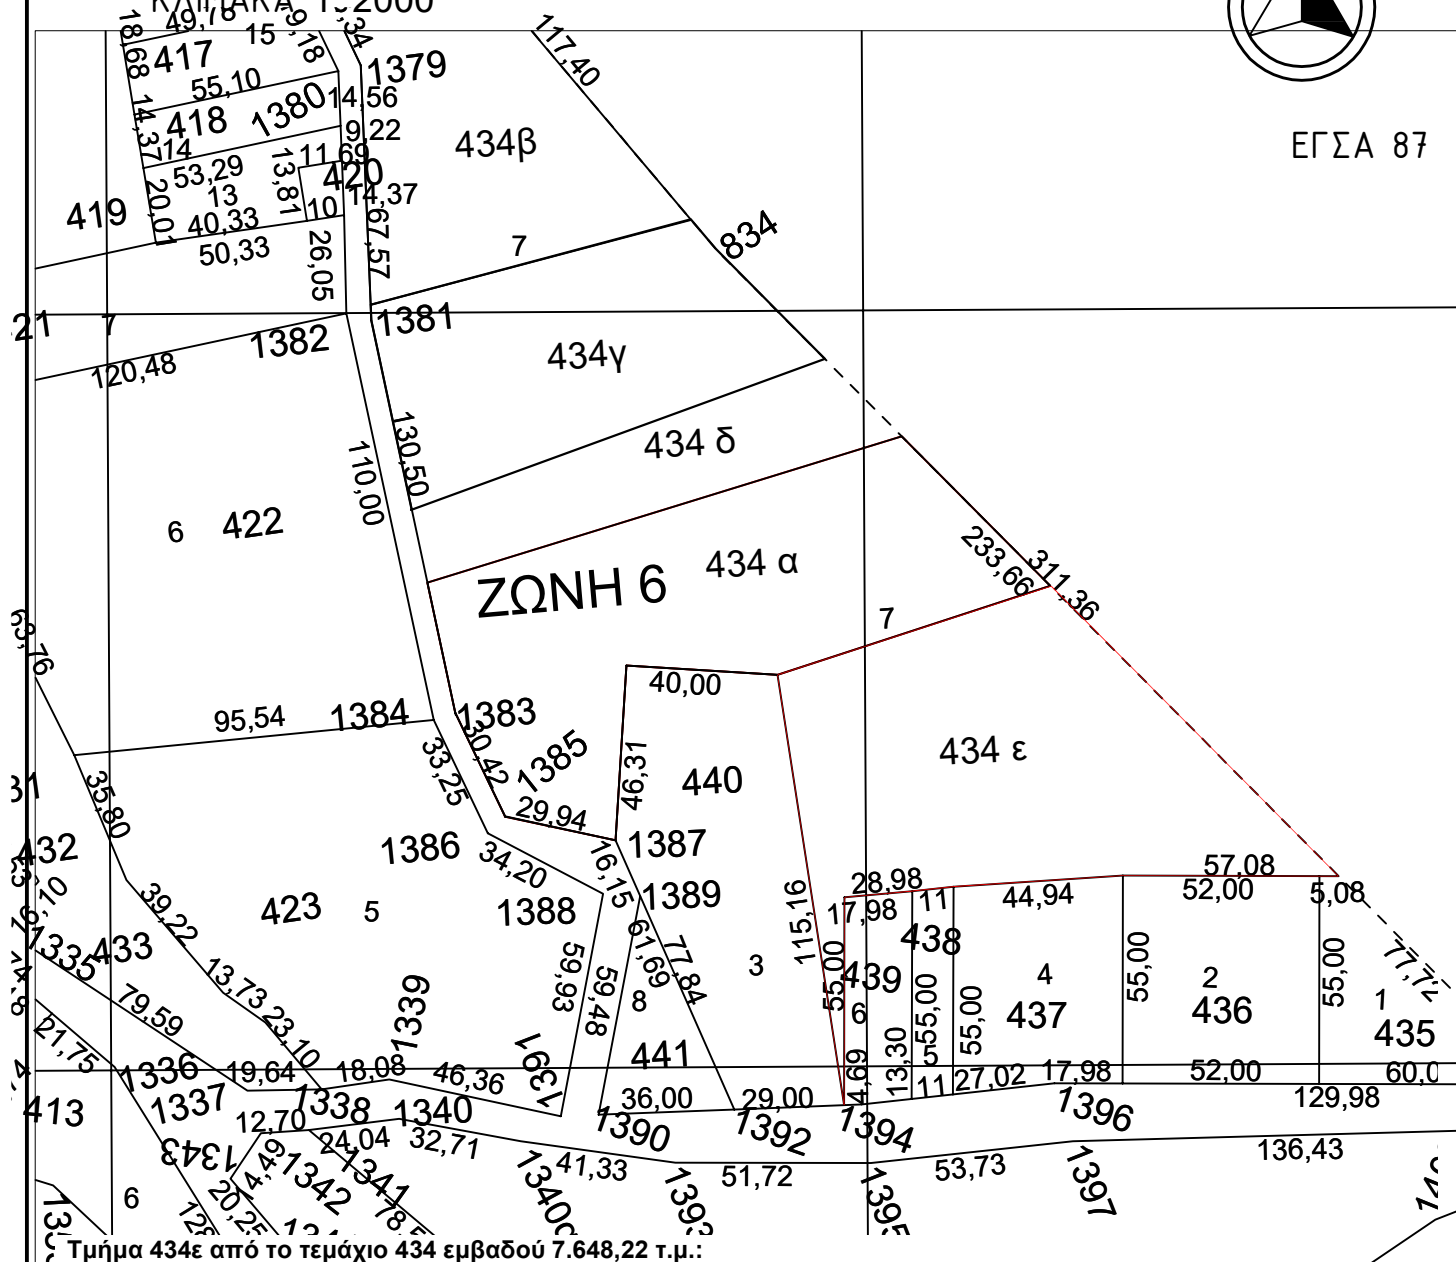

Τμήμα 434ε από το τεμάχιο 434 εμβαδού 7.648,22 τ.μ.:

α/α	X	Y
Η	559348.355	4543136.602
Θ	559420.262	4543064.190
Ι	559363.338	4543064.325
Κ	559318.508	4543061.427
Λ	559307.578	4543060.229
Μ	559289.673	4543058.604
Ν	559289.546	4543003.621
Ξ	559271.944	4543117.390
Η	559348.355	4543136.602

1401
76.58